

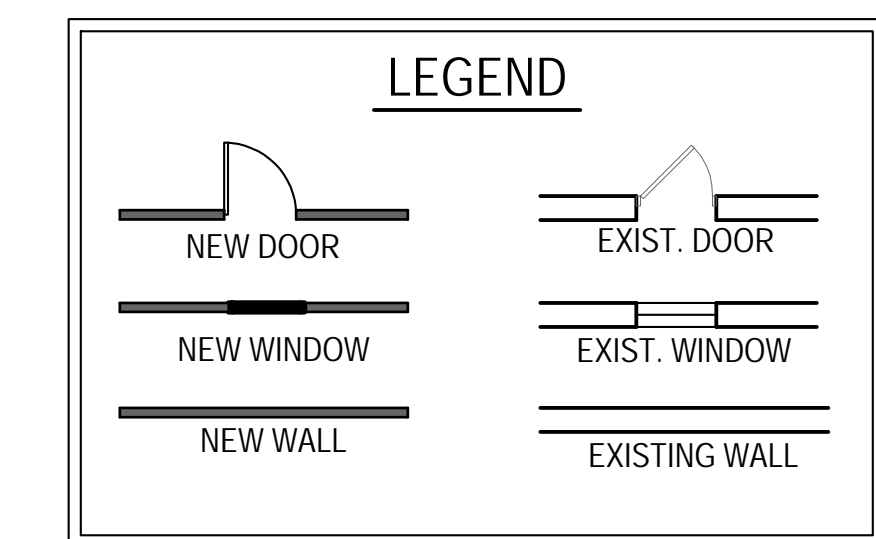


NEW CONC.  
LANDING & STAIR  
TO UPPER LEVEL

- LOWER LEVEL REMODELED AREA
- LOWER LEVEL NEW AREA
- EXISTING - NO CHANGE

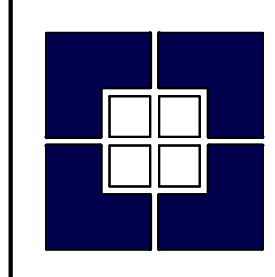

**NEW LOWER LEVEL FLOOR PLAN**  
SCALE: 1/8" = 1'-0" (36"x48" SIZE) 37,120 SF

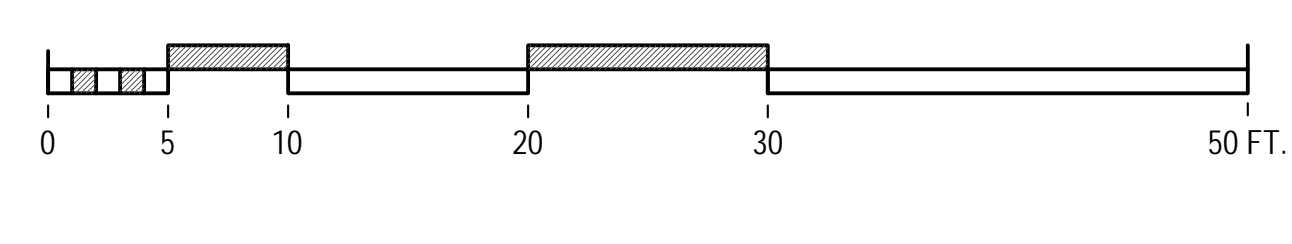

**SKIFFINGTON ARCHITECTS, LTD.**  
250 NORTH TRAIL, HAWTHORN WOODS, ILLINOIS 60047  
TELEPHONE & FAX: (847) 438-3714 CELL: 847-809-8255  
email: dpskiff@comcast.net www.skiffingtonarchitects.com



**VILLAGE CHURCH**  
OF BARRINGTON

**PROPOSED LOWER LEVEL FLOOR PLAN**  
VILLAGE CHURCH OF BARRINGTON  
ADDITION AND REMODELING  
1600 EAST MAIN ST., BARRINGTON, IL 60010

BOWSER/PPS/PLAN - SUBJECT TO CHANGE	

DRAWN BY: DPS	DATE: 10/30/15	SHEET NO.: <b>LL</b> NEW
CHECKED BY:	PROJECT NO.: vcb_plan_0102015.db	