


- UPPER LEVEL REMODELED AREA
- UPPER LEVEL NEW AREA
- EXISTING - NO CHANGE

NEW UPPER LEVEL FLOOR PLAN
SCALE: 1/8"=1'-0"
25,251 SF

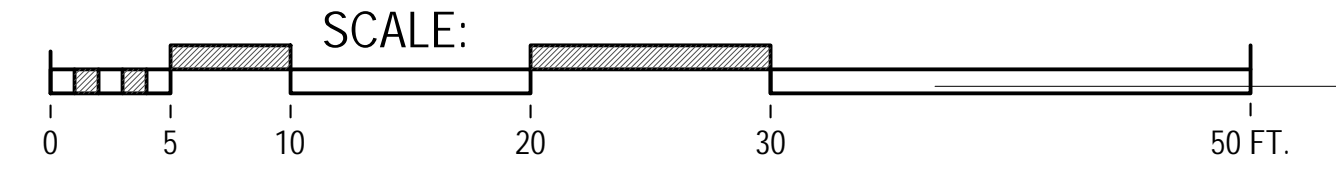

SKIFFINGTON ARCHITECTS, LTD.
250 NORTH TRAIL, HAWTHORN WOODS, ILLINOIS 60047
TELEPHONE & FAX: (847) 438-3714 CELL: 847-809-8255
email: dpskiff@comcast.net www.skiffingtonarchitects.com



PROPOSED UPPER LEVEL FLOOR PLAN
VILLAGE CHURCH OF BARRINGTON
ADDITION AND REMODELING
1600 EAST MAIN ST., BARRINGTON, IL 60010

CONCEPT PLAN - SUBJECT TO CHANGE	

DRAWN BY: DPS	DATE: 10/30/15	SHEET NO.:
CHECKED BY:	PROJECT NO.:	UL NEW